



ID1
One (1) D/F Illuminated Blade Sign
 Scale: 1 1/2" = 1'-0"
 Sq Ft: 3.75

- White perimeter LED illumination.
- 3 3/4" x 1" c-channel frame w/ .125" routed aluminum faces plug welded, Bonded & filled; painted white w/ satin finish.
- 1/2" thick clear acrylic letters pushed thru 1/4" w/ first surface 3M 3630-22 opaque black vinyl.
- Mounting bracket to be 3" x 3" x 3/16" aluminum angle welded to end of cabinet & covered w/ .125" aluminum; sleeve to be attached to 3" x 3" x 3/16" flush mounted angle w/ countersunk screws; painted white w/ satin finish.
- Sign flush mounted to wall w/ fasteners suitable for wall conditions.
- Remote 120v power supplies.
- UL listed / interior.

- Painted white w/ satin finish
- First surface 3M 3630-22 opaque black vinyl
- White LED perimeter illumination

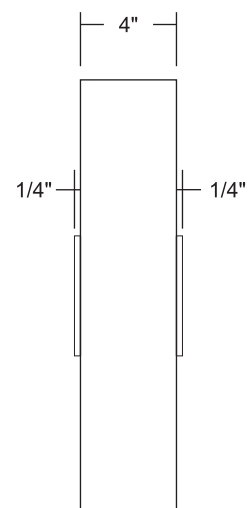

End View
 Scale: 1 1/2" = 1'-0"

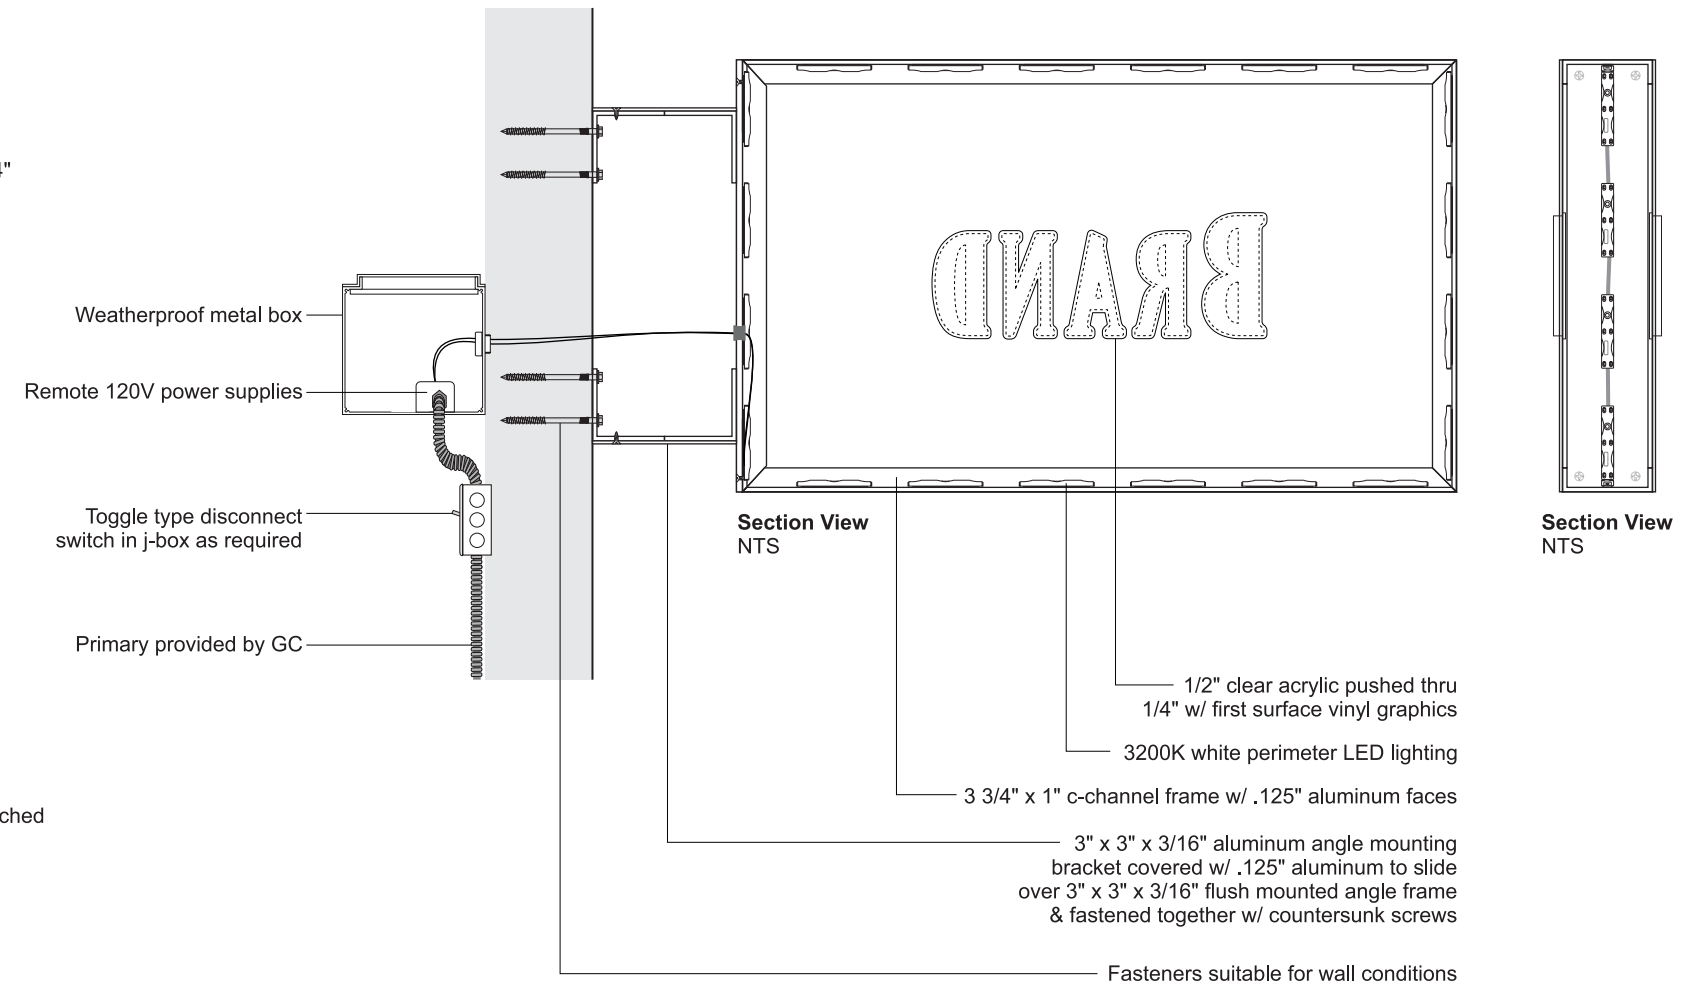

Mfg/UL labels may not be visible.



NGS FILMS AND GRAPHICS™

981 Joseph E Lowery Blvd NW, Suite 106, Atlanta GA 30318

CLIENT: Brand

PROJECT: Logan Int'l Airport
1 Harborside Drive, Boston MA 02128

SALES REP: Angie Huff Cell: 404-580-4639
Email: angie@filmsandgraphics.com

DRAWING DATE:
04/16/2018

DRAWING NAME:
0000000

DESIGNER:
XX

ALL IDEAS, PLANS OR ARRANGEMENTS INDICATED ON THIS DRAWING ARE COPYRIGHTED AND OWNED BY NGS FILMS AND GRAPHICS AND SHALL NOT BE REPRODUCED, USED BY OR DISCLOSED TO ANY PERSON, FIRM OR CORPORATION WITHOUT WRITTEN PERMISSION OF NGS FILMS AND GRAPHICS.

- I HAVE MARKED CORRECTIONS ON THE PROOF. I wish to see another proof.
- THE PROOF IS CORRECT. Please Proceed.
- I HAVE MARKED CORRECTIONS ON THE PROOF. I DO NOT WISH TO SEE ANOTHER PROOF. Make the indicated changes and proceed. I accept full responsibility for any errors which may occur.

CLIENT SIGNATURE
 WE WILL NOT PROCEED WITH ORDER UNTIL THIS PROOF IS SIGNED & RETURNED TO US.

DATE

Your signature acknowledges full approval of design layout and content, releasing NGS FILMS AND GRAPHICS from responsibility in regard to incorrect information and design. Any colors shown on this page are only representative of actual colors as noted. Final color will be matched as close as possible. Slight color variances are inevitable due to materials used.

PAGE

1

OF

1