


**ID8****One (1) Set of Flat Cut Acrylic Letters**

Scale: 1 1/2" = 1'-0"

Sq Ft: 4.81

- 1/2" thick flat cut acrylic letters stud mounted flush to cashwrap wall.
- Painted to match PMS 715 orange, satin finish.

 Painted to match PMS 715 orange, satin finish

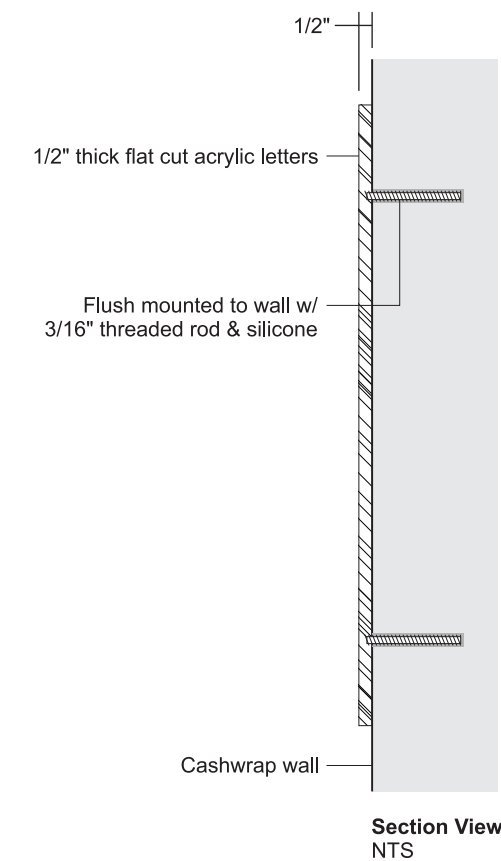

NGS FILMS AND GRAPHICS™

981 Joseph E Lowery Blvd NW, Suite 106, Atlanta GA 30318

CLIENT: Brand

PROJECT: Logan Int'l Airport
1 Harborside Drive, Boston MA 02128

SALES REP: Angie Huff Cell: 404-580-4639
Email: angie@filmsandgraphics.com

DRAWING DATE:
04/16/2018

DRAWING NAME:
0000000

DESIGNER:
XX

ALL IDEAS, PLANS OR ARRANGEMENTS INDICATED ON THIS DRAWING ARE COPYRIGHTED AND OWNED BY NGS FILMS AND GRAPHICS AND SHALL NOT BE REPRODUCED, USED BY OR DISCLOSED TO ANY PERSON, FIRM OR CORPORATION WITHOUT WRITTEN PERMISSION OF NGS FILMS AND GRAPHICS.

I HAVE MARKED CORRECTIONS ON THE PROOF. I wish to see another proof.

THE PROOF IS CORRECT. Please Proceed.

I HAVE MARKED CORRECTIONS ON THE PROOF. I DO NOT WISH TO SEE ANOTHER PROOF. Make the indicated changes and proceed. I accept full responsibility for any errors which may occur.

CLIENT SIGNATURE
WE WILL NOT PROCEED WITH ORDER UNTIL THIS PROOF IS SIGNED & RETURNED TO US.

DATE

Your signature acknowledges full approval of design layout and content, releasing NGS FILMS AND GRAPHICS from responsibility in regard to incorrect information and design. Any colors shown on this page are only representative of actual colors as noted. Final color will be matched as close as possible. Slight color variances are inevitable due to materials used.

PAGE

1

OF

1